




BAIRD PARK



SCALE
1" = 60' 1x17
1" = 30' 24x36

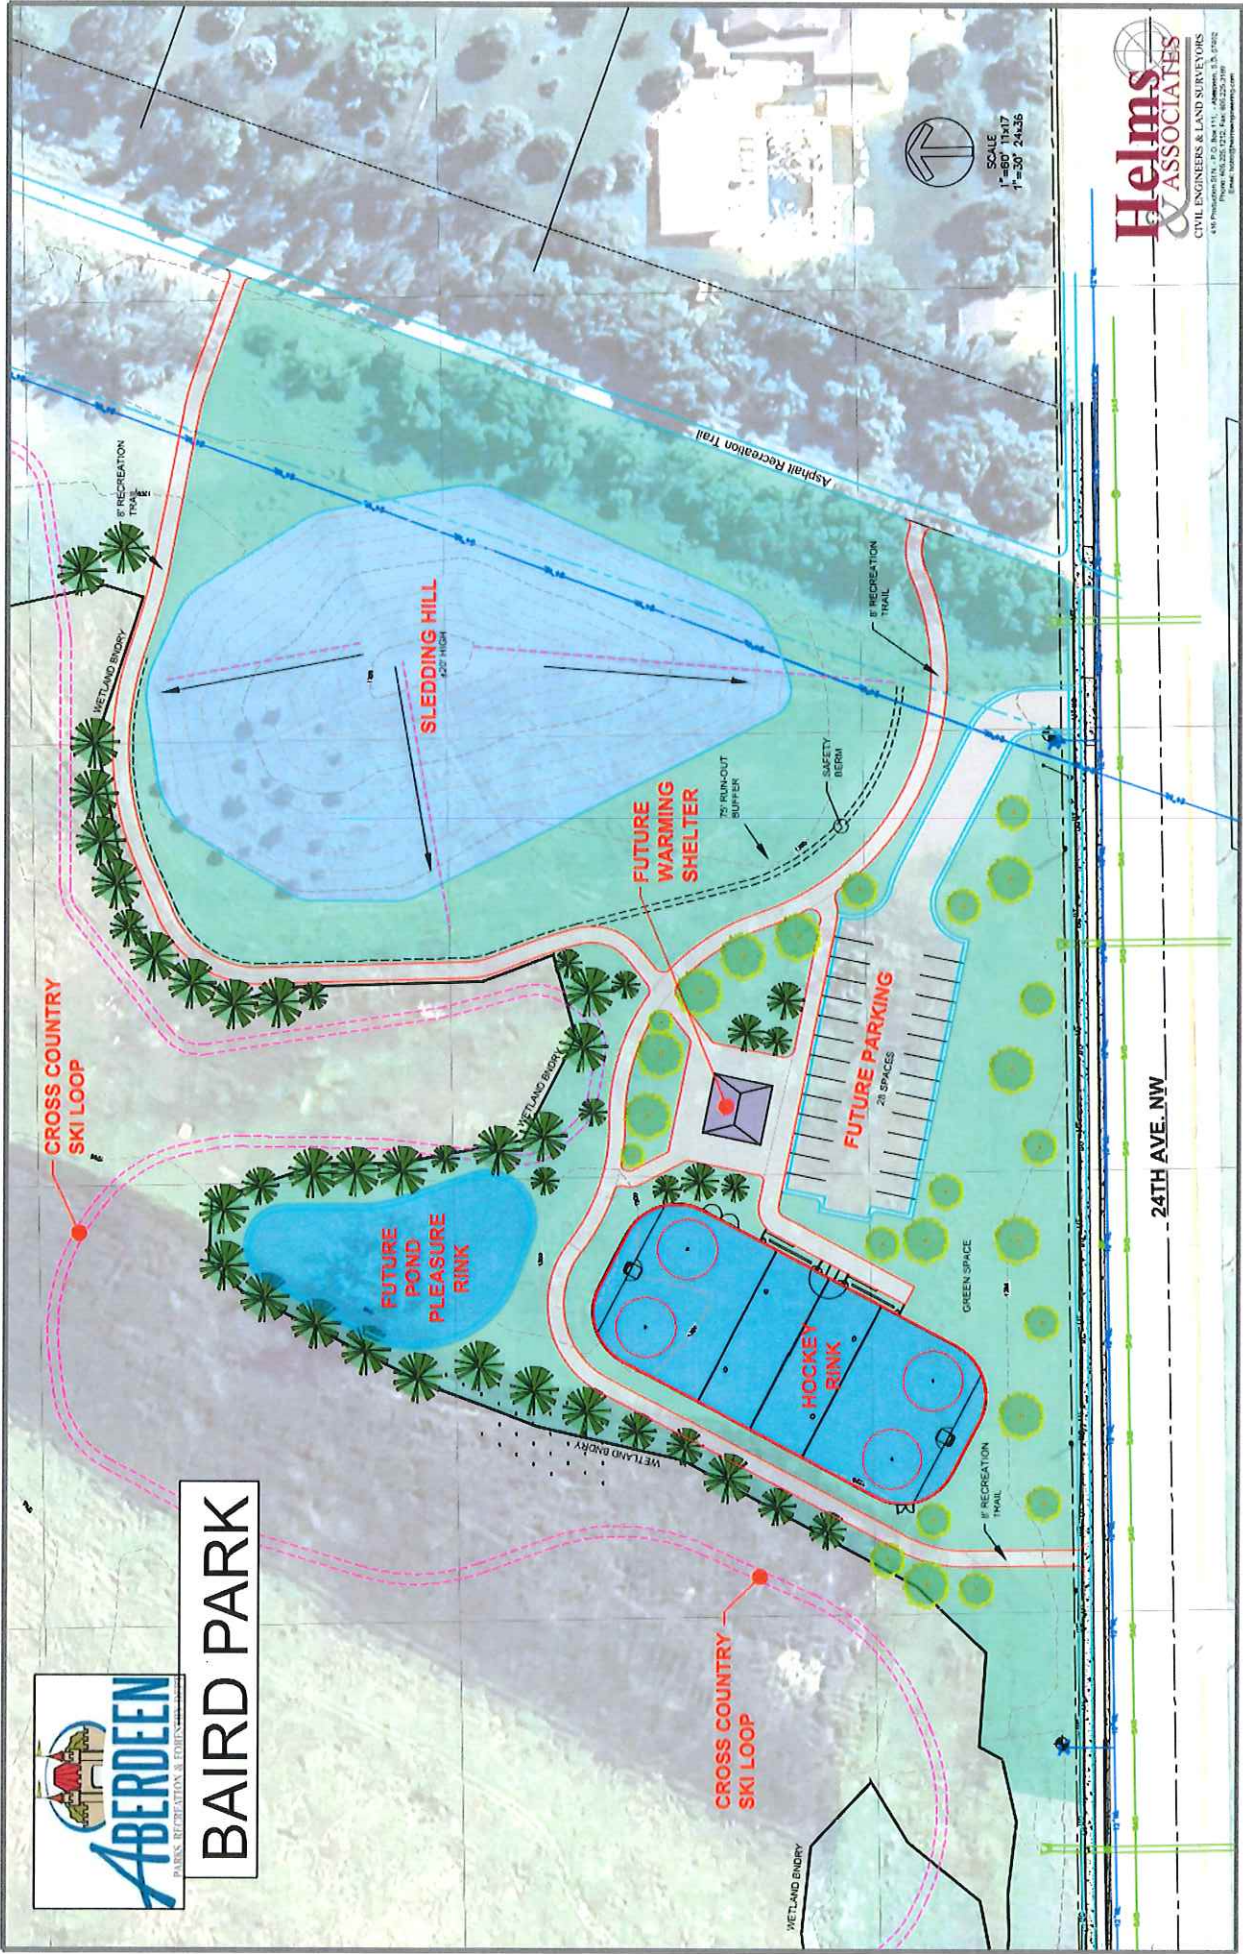